
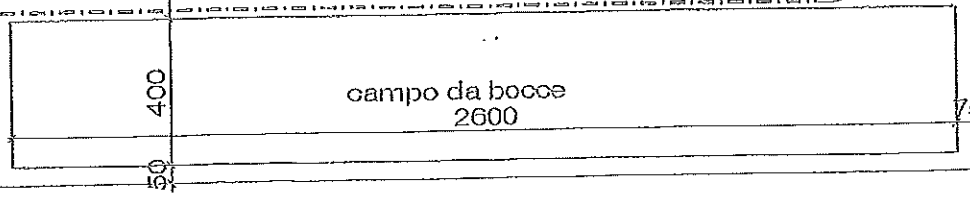
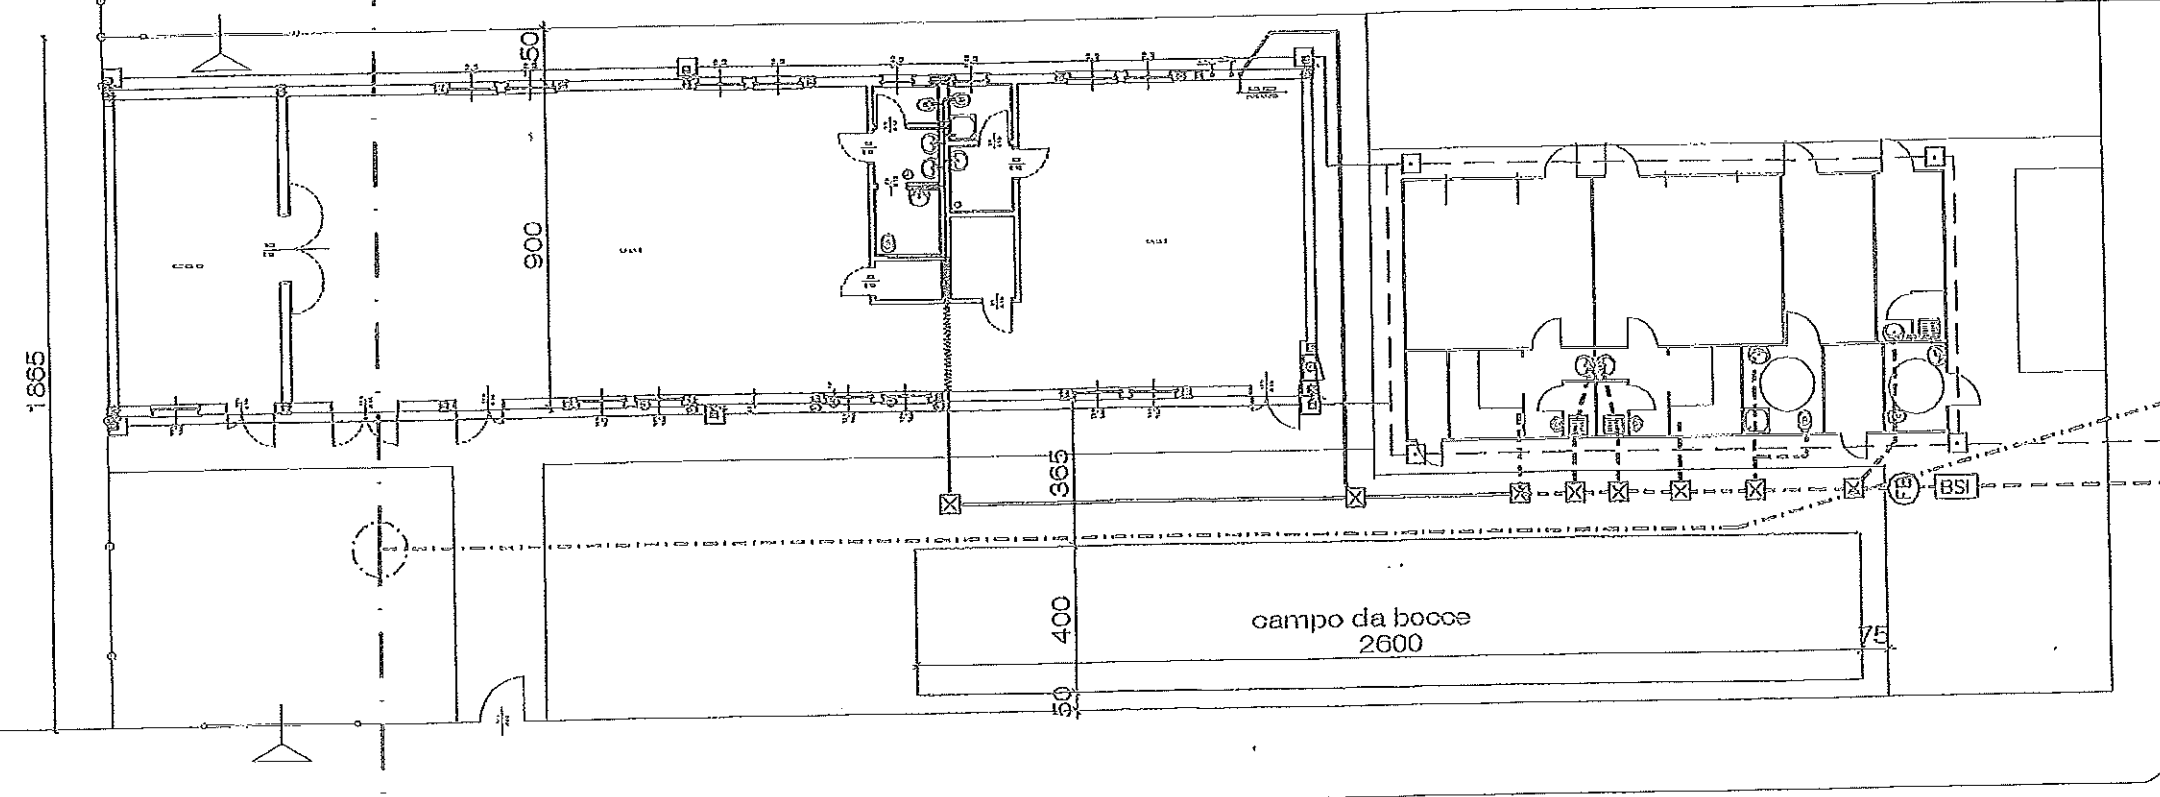


Acc. 2

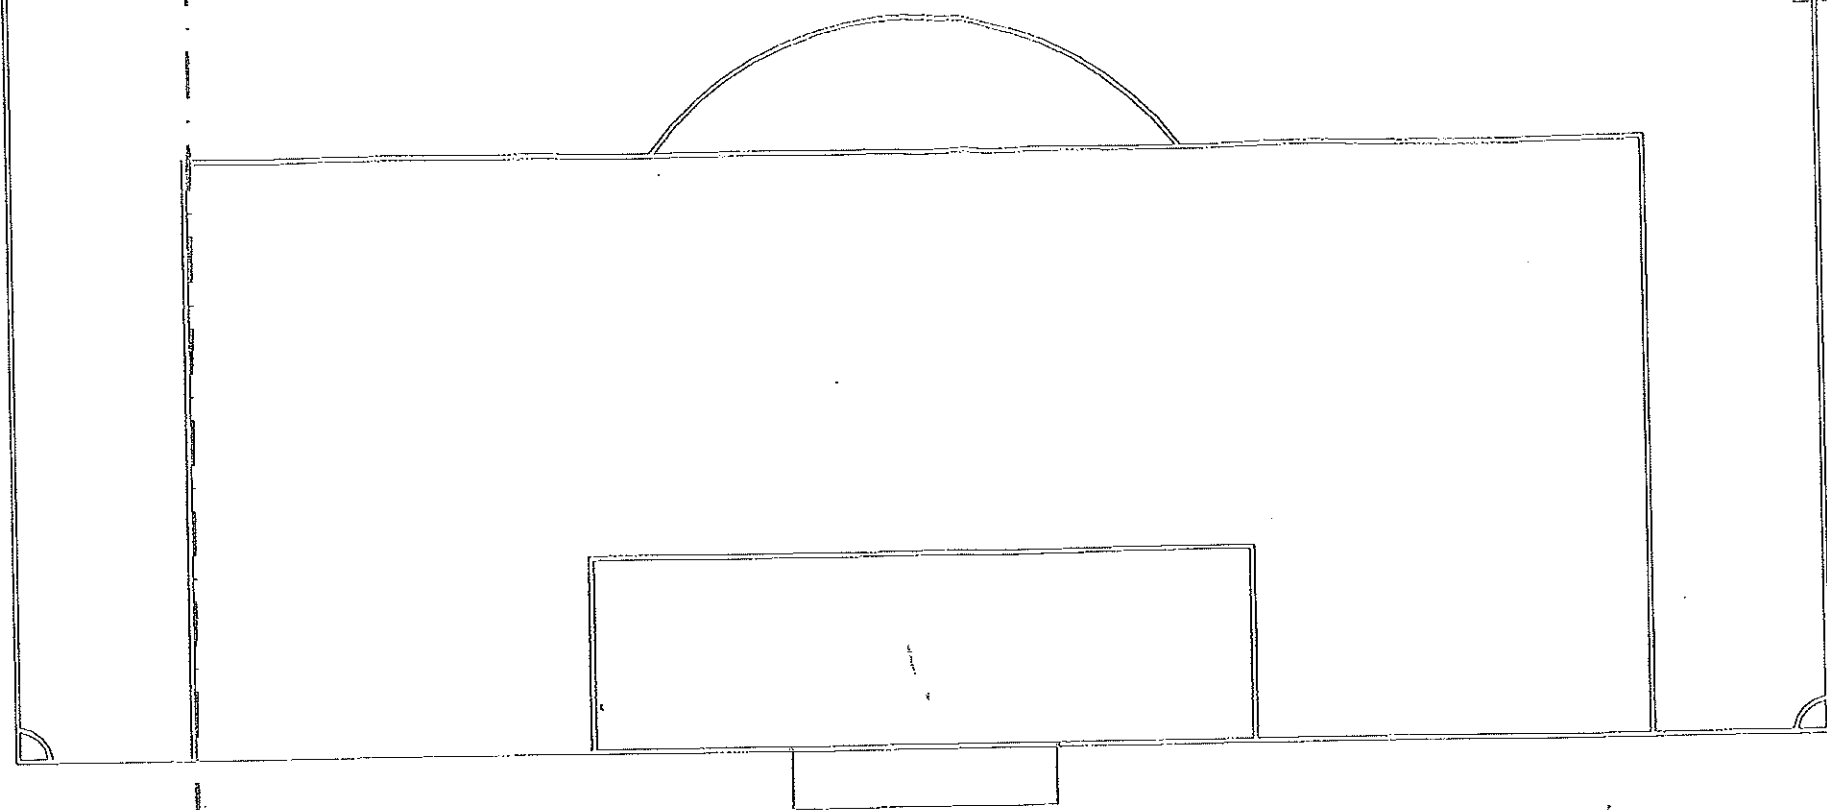

PARCHEGGI
PUBBLICI

VIA VIVALDI

PER

500

325

150

200

640

1865

900

400

365

75

185

780

150

Alee 2

